



NO.	DESCRIPTION OF REVISIONS	MADE BY	DATE
1	TYPE "C" RPM'S @ 20 FT. SPACING ON GORE STRIPES	L. LOPEZ	5/03
2	GORE DETAIL CORRECTION & ADDED TAPE CALLOUT AND NOTE	L. LOPEZ	6/03
3			
4			

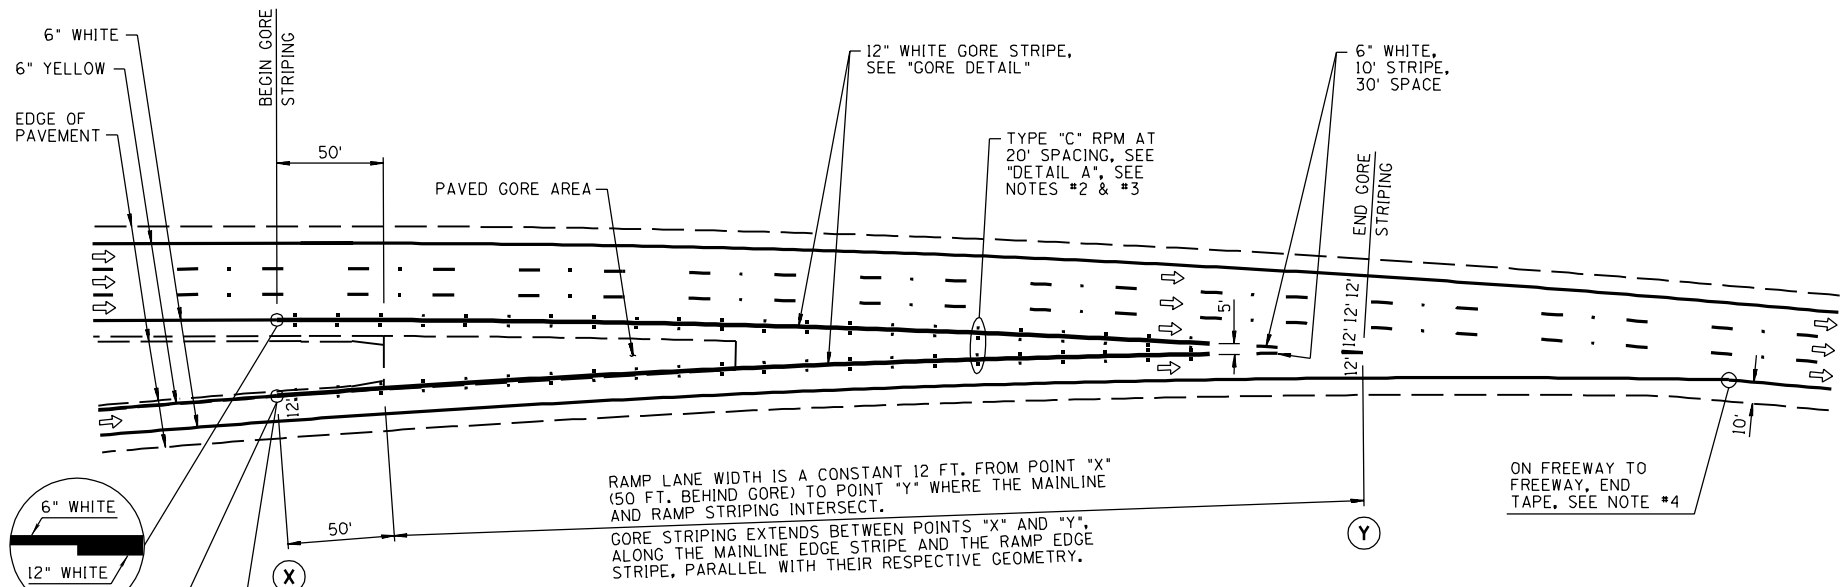


TAPERED ACCELERATION LANE

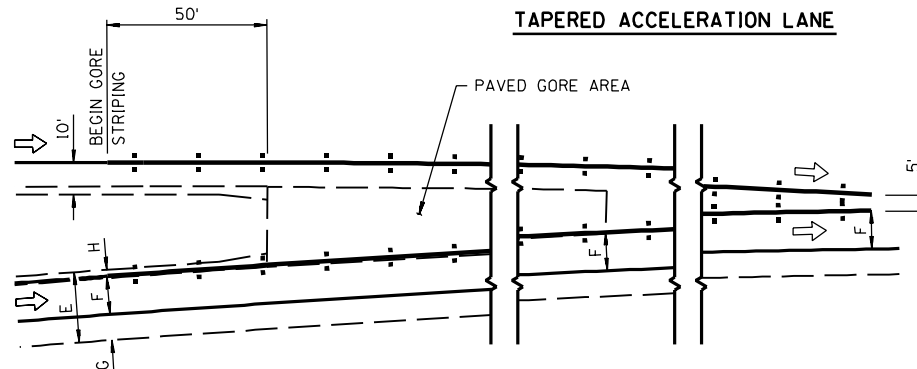

GORE DETAIL

SEE RAMP LANE WIDTH TABLE

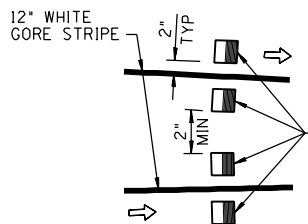

DETAIL A
SEE NOTES #2 & #3

RAMP LANE WIDTH TABLE			
RAMP WIDTH E	LANE WIDTH F	RIGHT SHOULDER G	LEFT SHOULDER H
22 FT	12 FT	8 FT	2 FT
28 FT	12 FT	10 FT	6 FT
36 FT	(2)/12 FT	8 FT	4 FT
40 FT	(2)/12 FT	10 FT	6 FT

NOTES:

- DIMENSIONS ARE MEASURED TO THE CENTER OF ALL STRIPING UNLESS NOTED OTHERWISE.
- RPM'S SHOULD BE INSTALLED ON ELEVATIONS BELOW 4000 FT.
- TYPE "C" REFLECTIVE PAVEMENT MARKERS ARE TO BE PLACED AT 20 FT. SPACING, AND OFFSET 2 INCHES FROM THE EDGE OF THE GORE STRIPES.
- ALL FREEWAY TO FREEWAY RAMP PAVEMENT MARKINGS UNDER 4000 FT. ELEVATION SHOULD BE DURABLE TAPE (MANUFACTURE'S PRODUCTS DEFINED IN SPECIAL PROVISIONS). LANE WIDTHS ON FREEWAY TO FREEWAY RAMP SHALL BE 12 FT.

SHEET 1 OF 3
NOT TO SCALE

DESIGN APPROVED SIGNATURE ON FILE	ARIZONA DEPARTMENT OF TRANSPORTATION INTERMODAL TRANSPORTATION DIVISION STANDARD DRAWINGS	REV. 6/03
APPROVED FOR DISTRIBUTION	PAVEMENT MARKINGS FOR FREEWAY ENTRANCE RAMP TAPERED ACCELERATION LANE	DRAWING NO. M-15